


SIDE ELEVATION - 2 (TYPE 2)

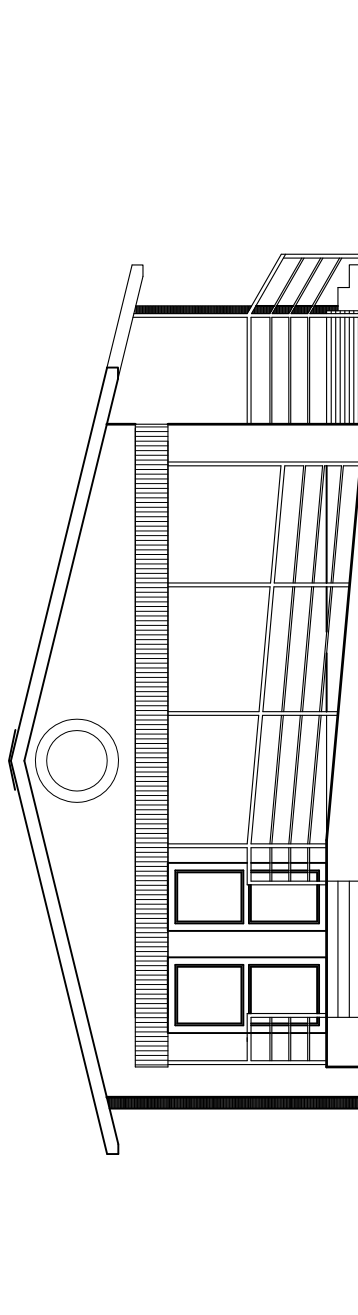

SIDE ELEVATION - 1 (TYPE 2)



Ministry of Health & Population  
RamShah Path, Kathmandu

POST DISASTER RECOVERY AND RECONSTRUCTION  
STANDARD TYPE DESIGN

Job Name:  
HEALTH POST TYPE-2  
PREFAB  
SINGLE STORED  
Scale: 1:100  
Date : 2072/08/03

Drawing title:  
ELEVATIONS

Sheet no.:

AR/03B