



**SECTION DETAIL OF TOE WALL (1:50)**

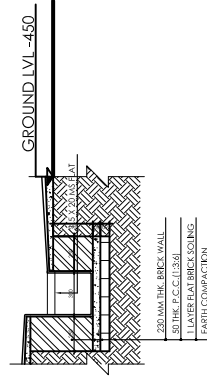

**APRON DRAIN DETAIL (1:50)**

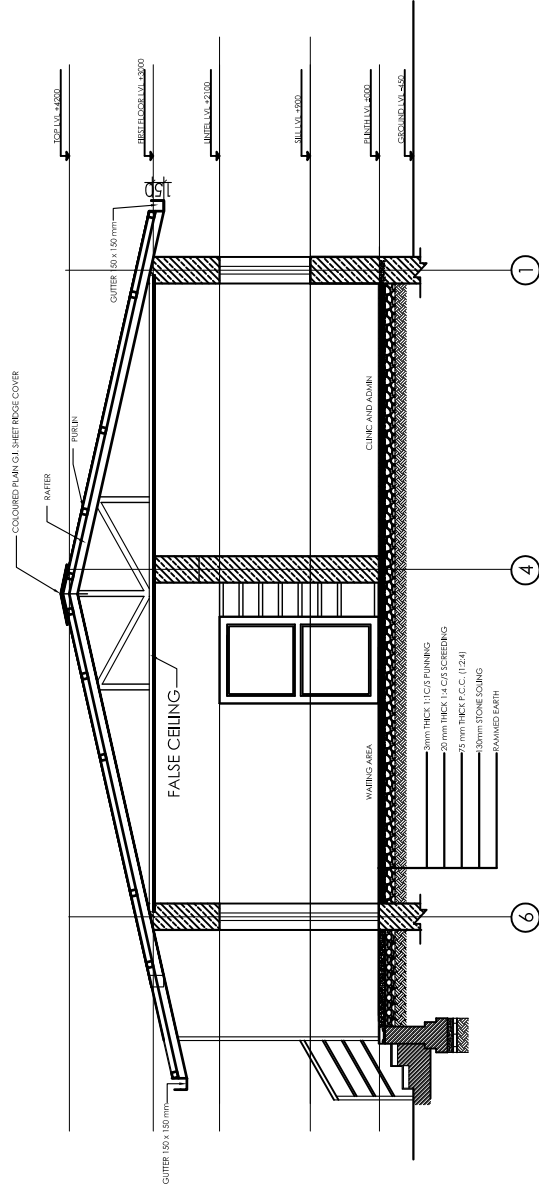

**SECTION AT A-A**



Ministry of Health & Population  
RamShah Path, Kathmandu

POST DISASTER RECOVERY AND RECONSTRUCTION  
STANDARD TYPE DESIGN

Job Name: HEALTH POST TYPE-2  
PREFAB SINGLE STORED  
Scale: 1:100, 1:50  
Date: 2072/08/03

Drawing title:  
SECTIONS

Sheet no.:

AR/04